

AHOMIE
ABOVE
ALL

NYATI
É
ELITE

3 & 4.5 BHK PALATIAL RESIDENCES

NYATI COUNTY, OFF NIBM ROAD
SOUTH-PUNE

ABOUT
NYATI GROUP

At Nyati Group, we go above and beyond when it comes to offering signature living spaces to our customers. The philosophy that led us to create enriching structures ahead of their time every time. Constant innovation and uncompromising quality

are the hallmarks of all our creations. It is with this principles and decades of successfully delivered residential, commercial and EPC projects, Nyati Group has always helped redefine the concepts of ideal spaces in every sector.

THE HOUSE OF

REAL ESTATE

EPC - ENGINEERING,
PROCUREMENT
& CONTRACTING

HOSPITALITY
HEALTHCARE
NYATI FOUNDATION

NYATI




ABOUT NYATI COUNTY

For over two decades, Nyati Group has been combining the art and science of construction to deliver the finest residential, commercial and hospitality spaces in Pune city. Nothing exemplifies this better than Nyati County located at South Pune amidst hills and greens, where stylish state-of-the-art homes have been knit together into an elite neighbourhood of gated communities. Spread over 210 acres, this unique township integrates

state-of-the-art residences with commerce, hospitality, leisure, entertainment, education and healthcare. In addition to fine residential apartments and villas, Nyati County hosts the renowned Corinthians Resort and Club along with Delhi Public School (DPS) and Bishop's School. Nyati County rightly represents the pillars of our philosophy - Innovation, Luxury, Value and Transparency.

Location Map


(Not To Scale)

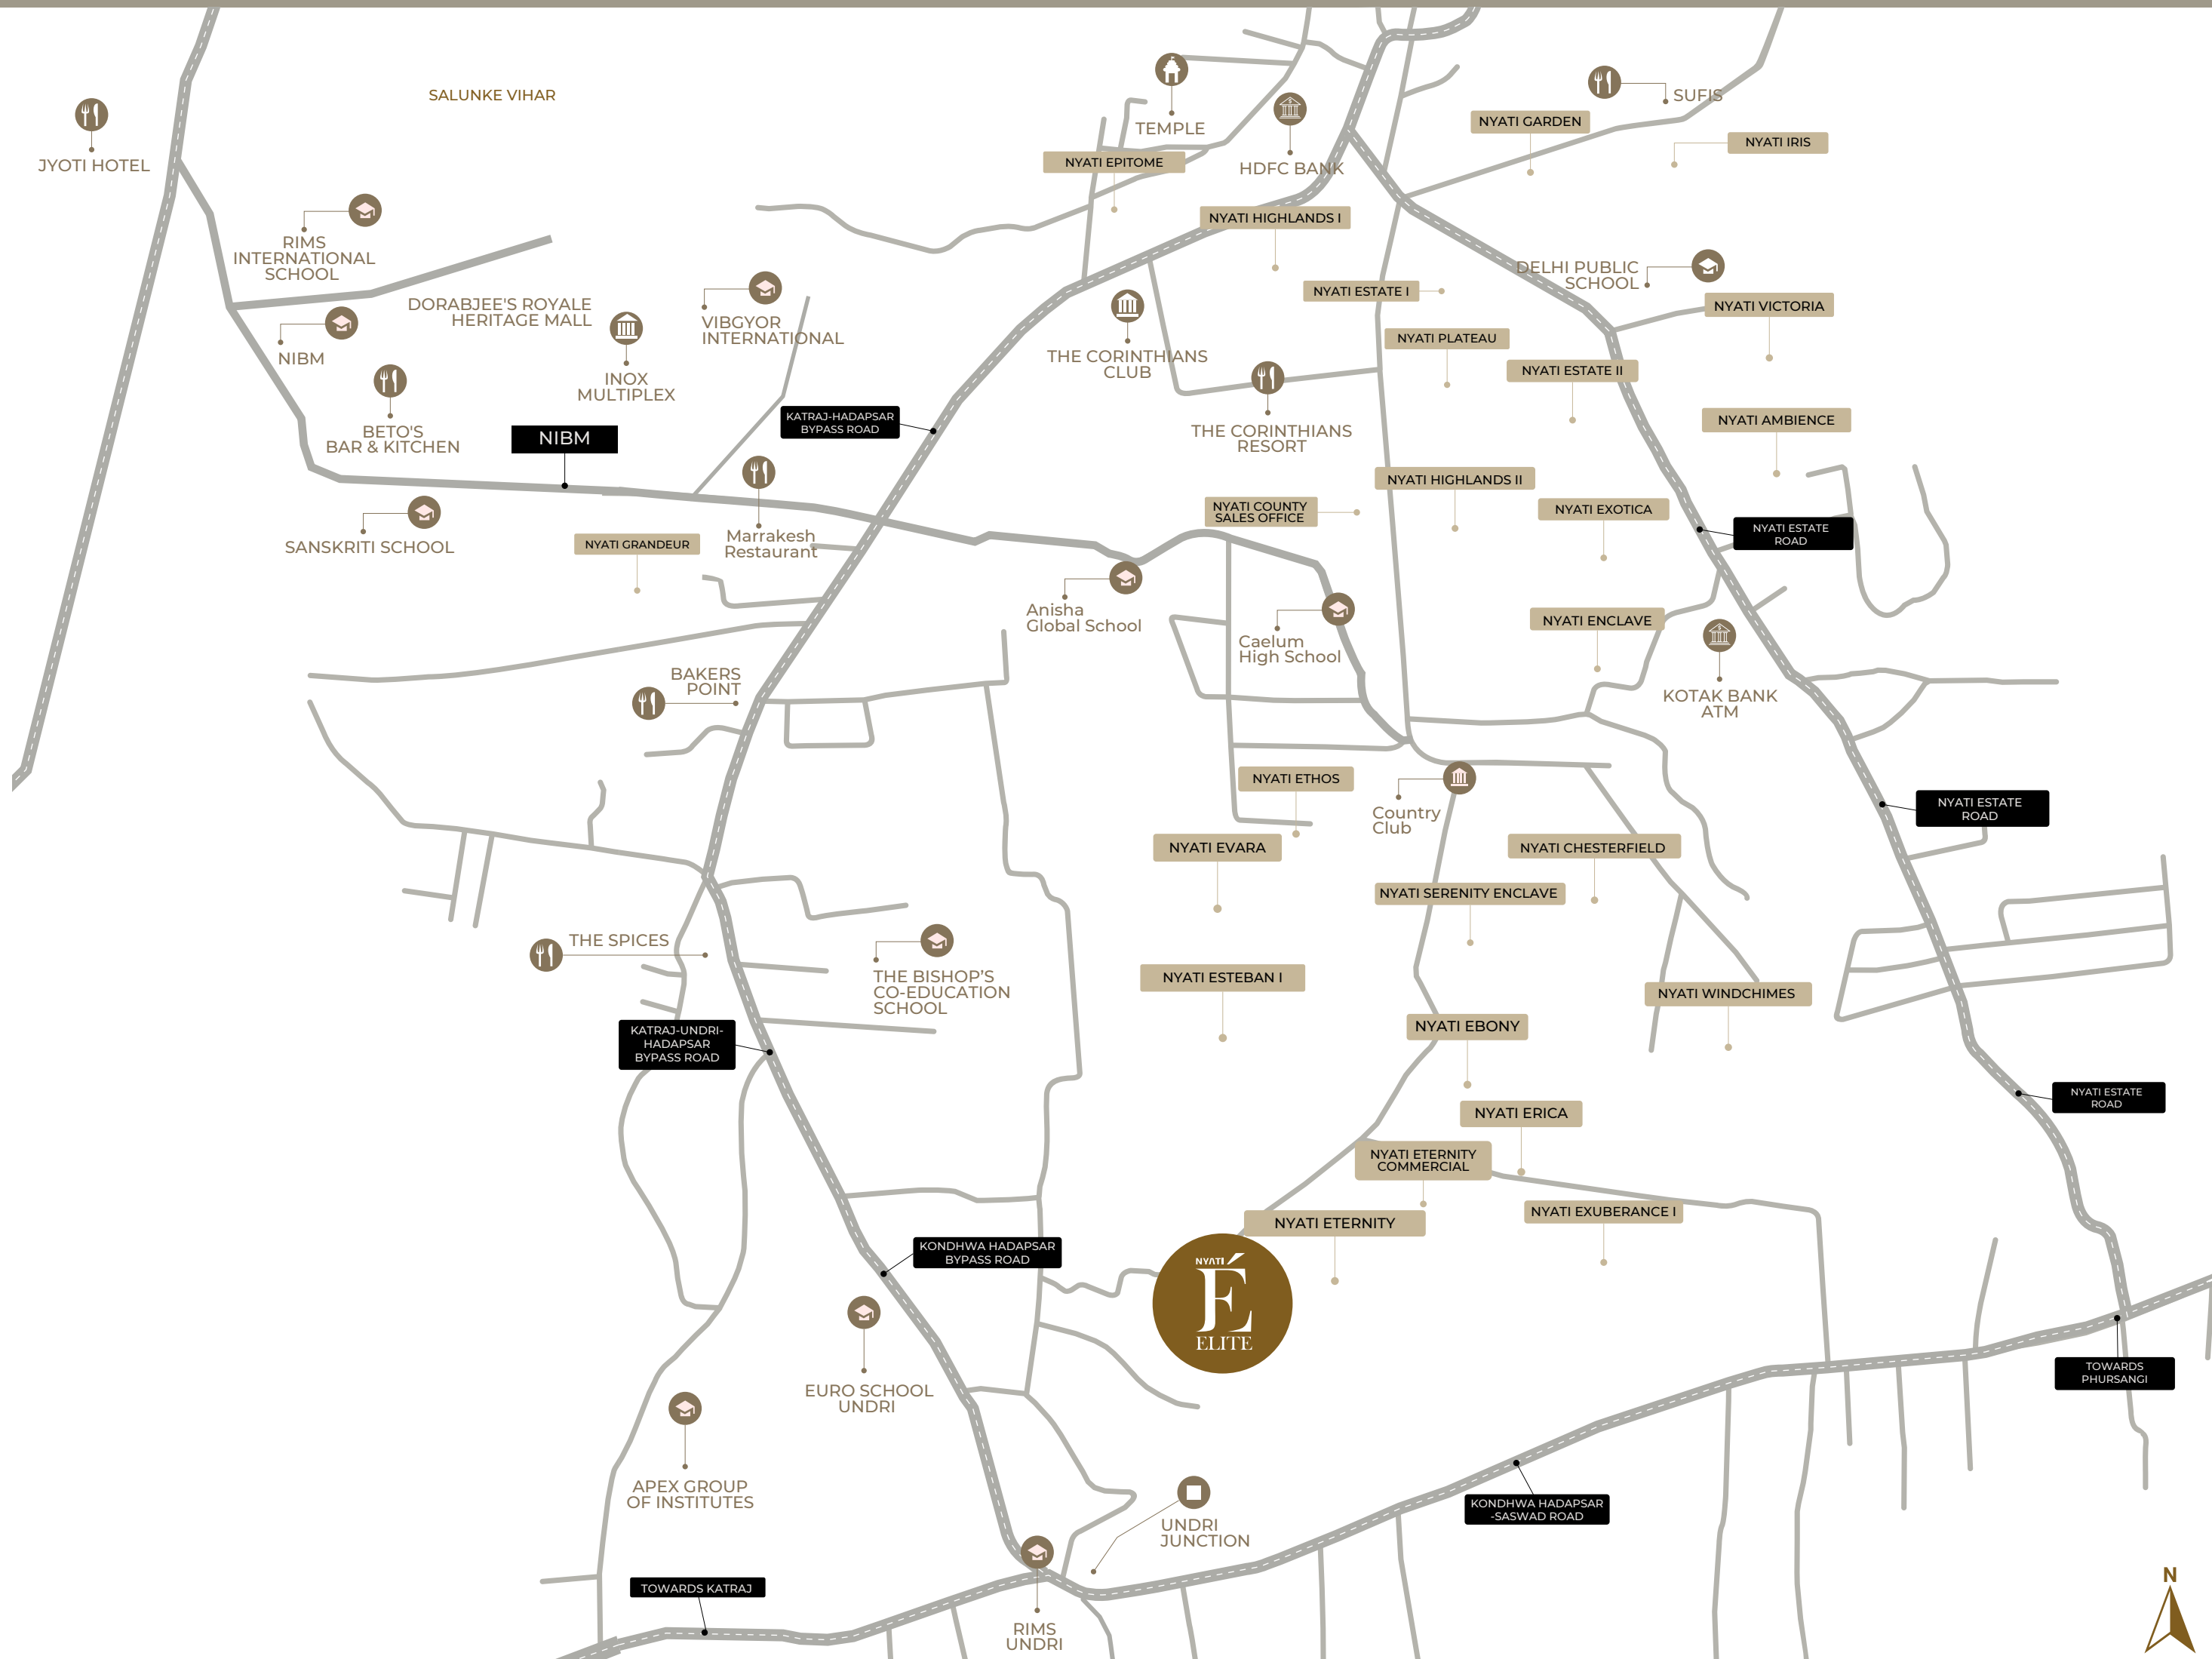


A WORLD OF PURE INSPIRATION
CAPTIVATES.
TO ELEVATE YOUR SENSE OF THE
EXCEPTIONAL.

Luxuriate in exquisite surroundings
'and delightful vistas of continuous
landscaped terrane that makes for a
sublime escape. Perfectly capturing
'the ambience found, where every day
unfolds to the dulcet whispers of
nature at your doorstep.


A green enclave, nestled within the
exclusive sunset way township,
promising a tenure of exclusive residen-
ces surrounded by the beauty of nature
and everything it encompasses. Harmo-
ny follows when we honour this intercon-
nectedness and strive for balance in all
we do. Taking inspiration from this, come
discover a home that celebrates every
facet of life at Nyati Elite.

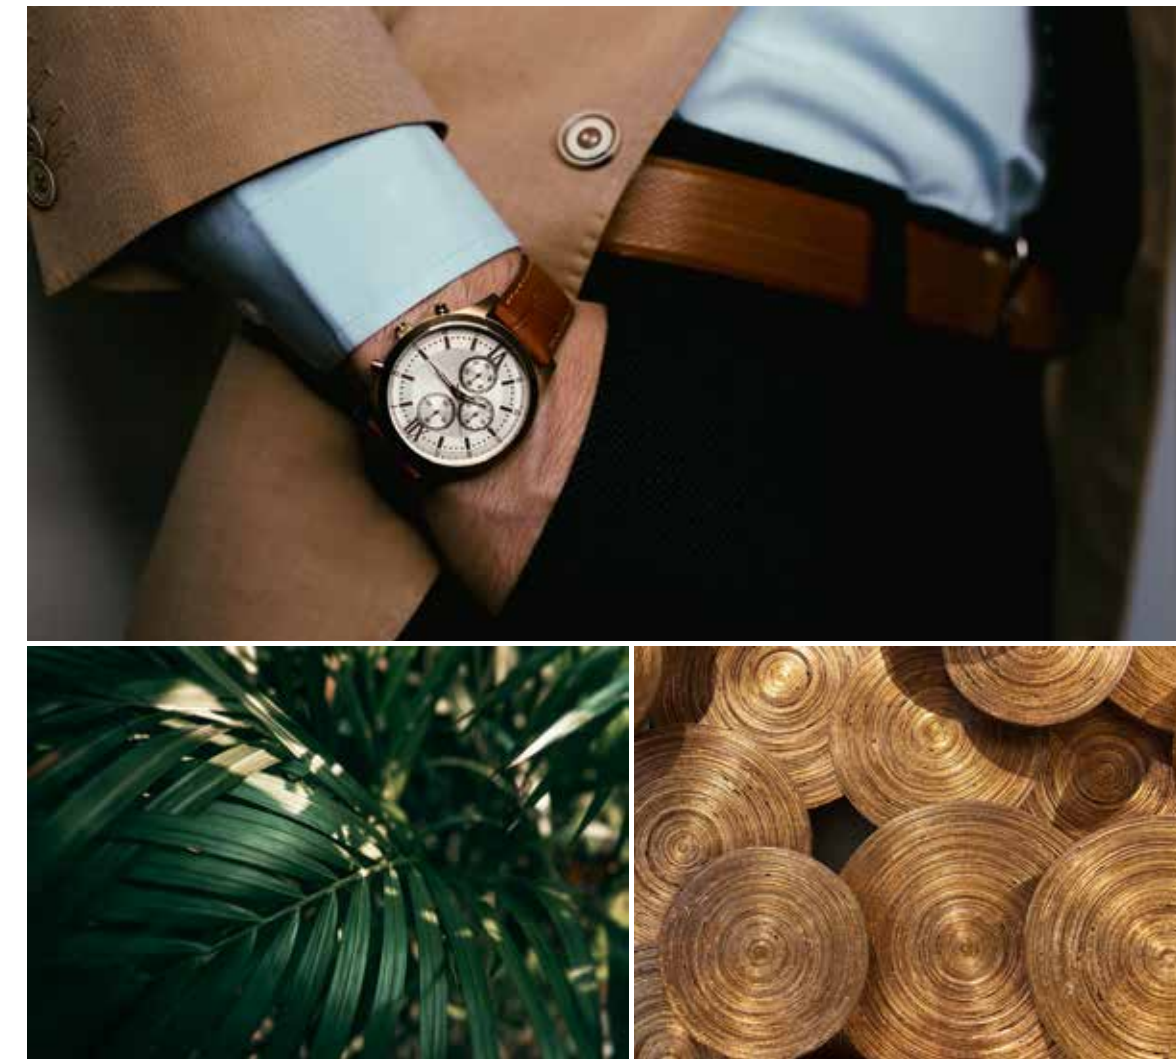

WHERE TIME STANDS STILL, SO
LIFE BEGINS AND INDULGENCE IS
TRULY YOURS TO SAVOUR

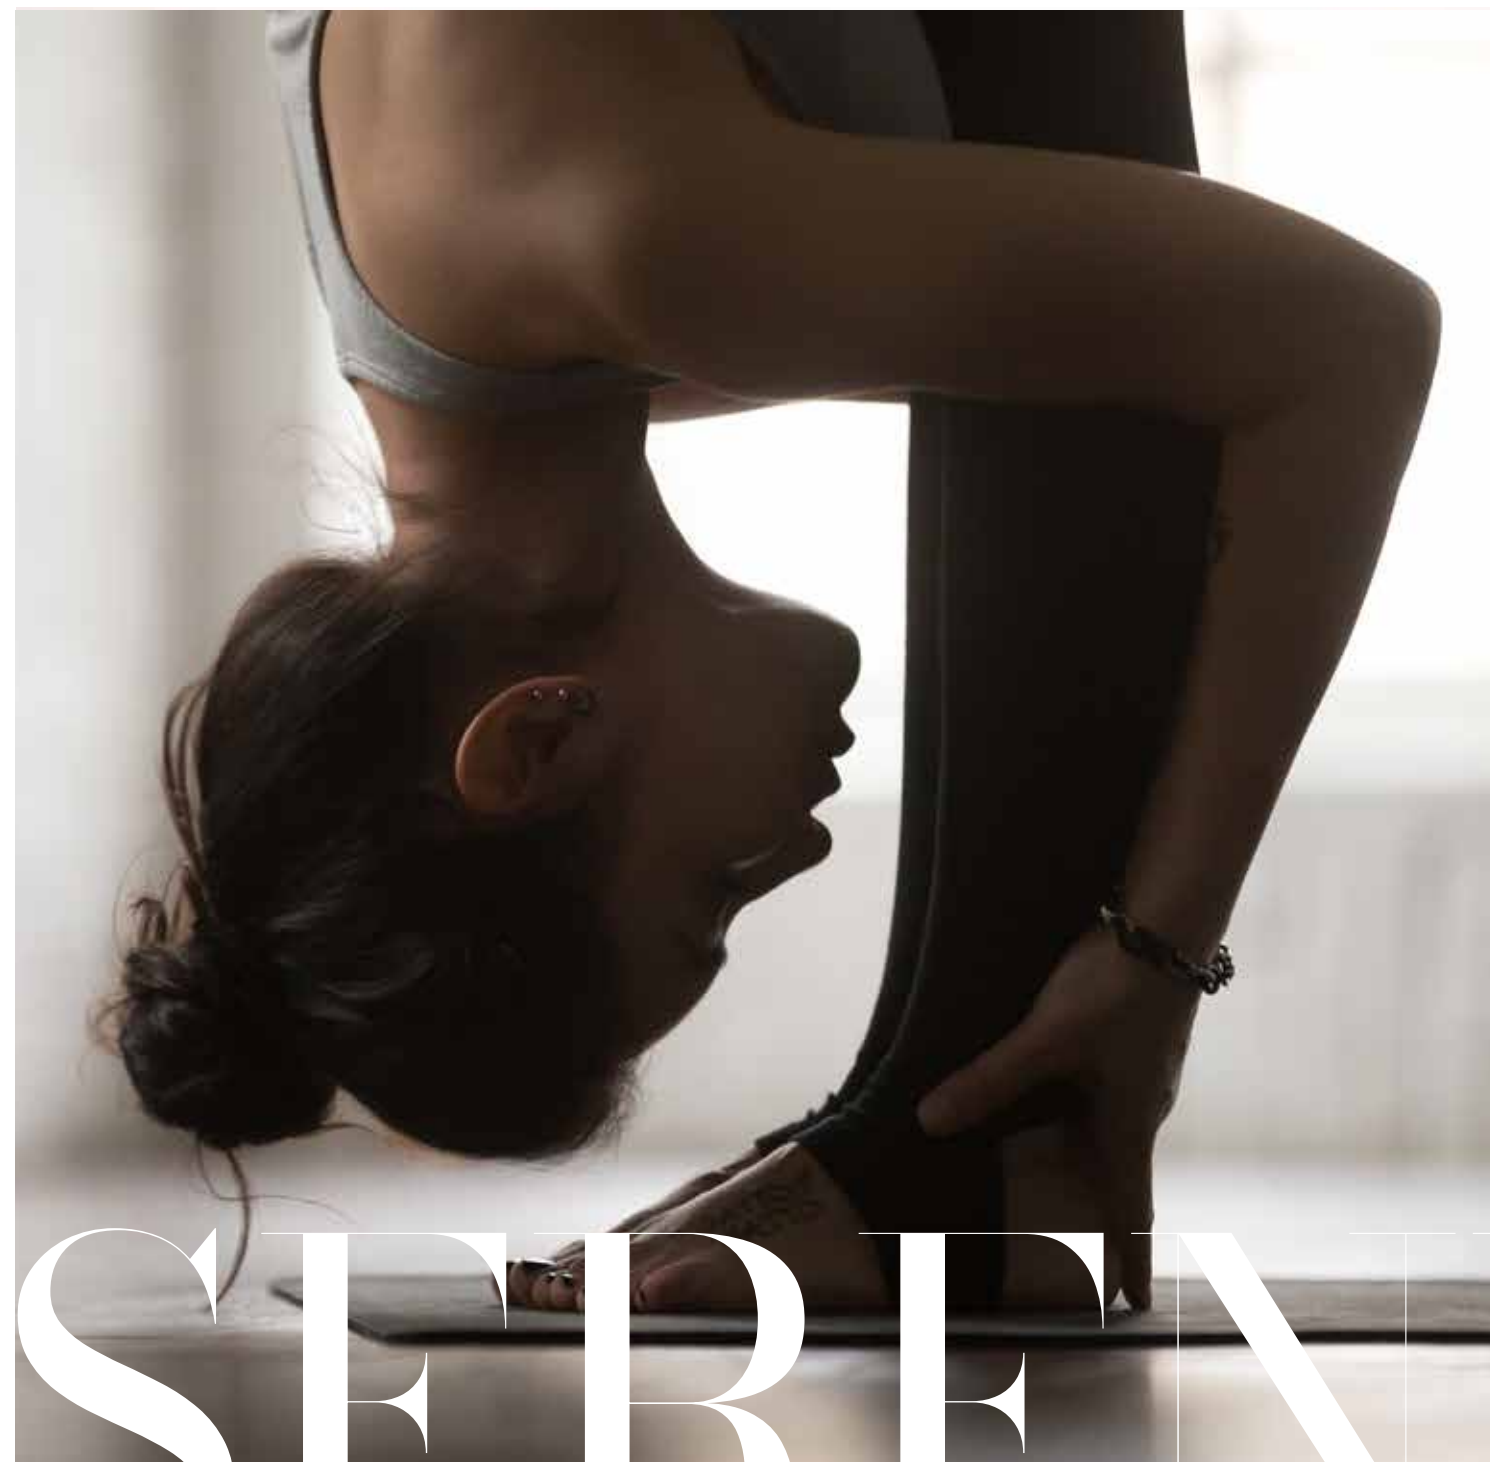

EVERYWHERE YOU GO

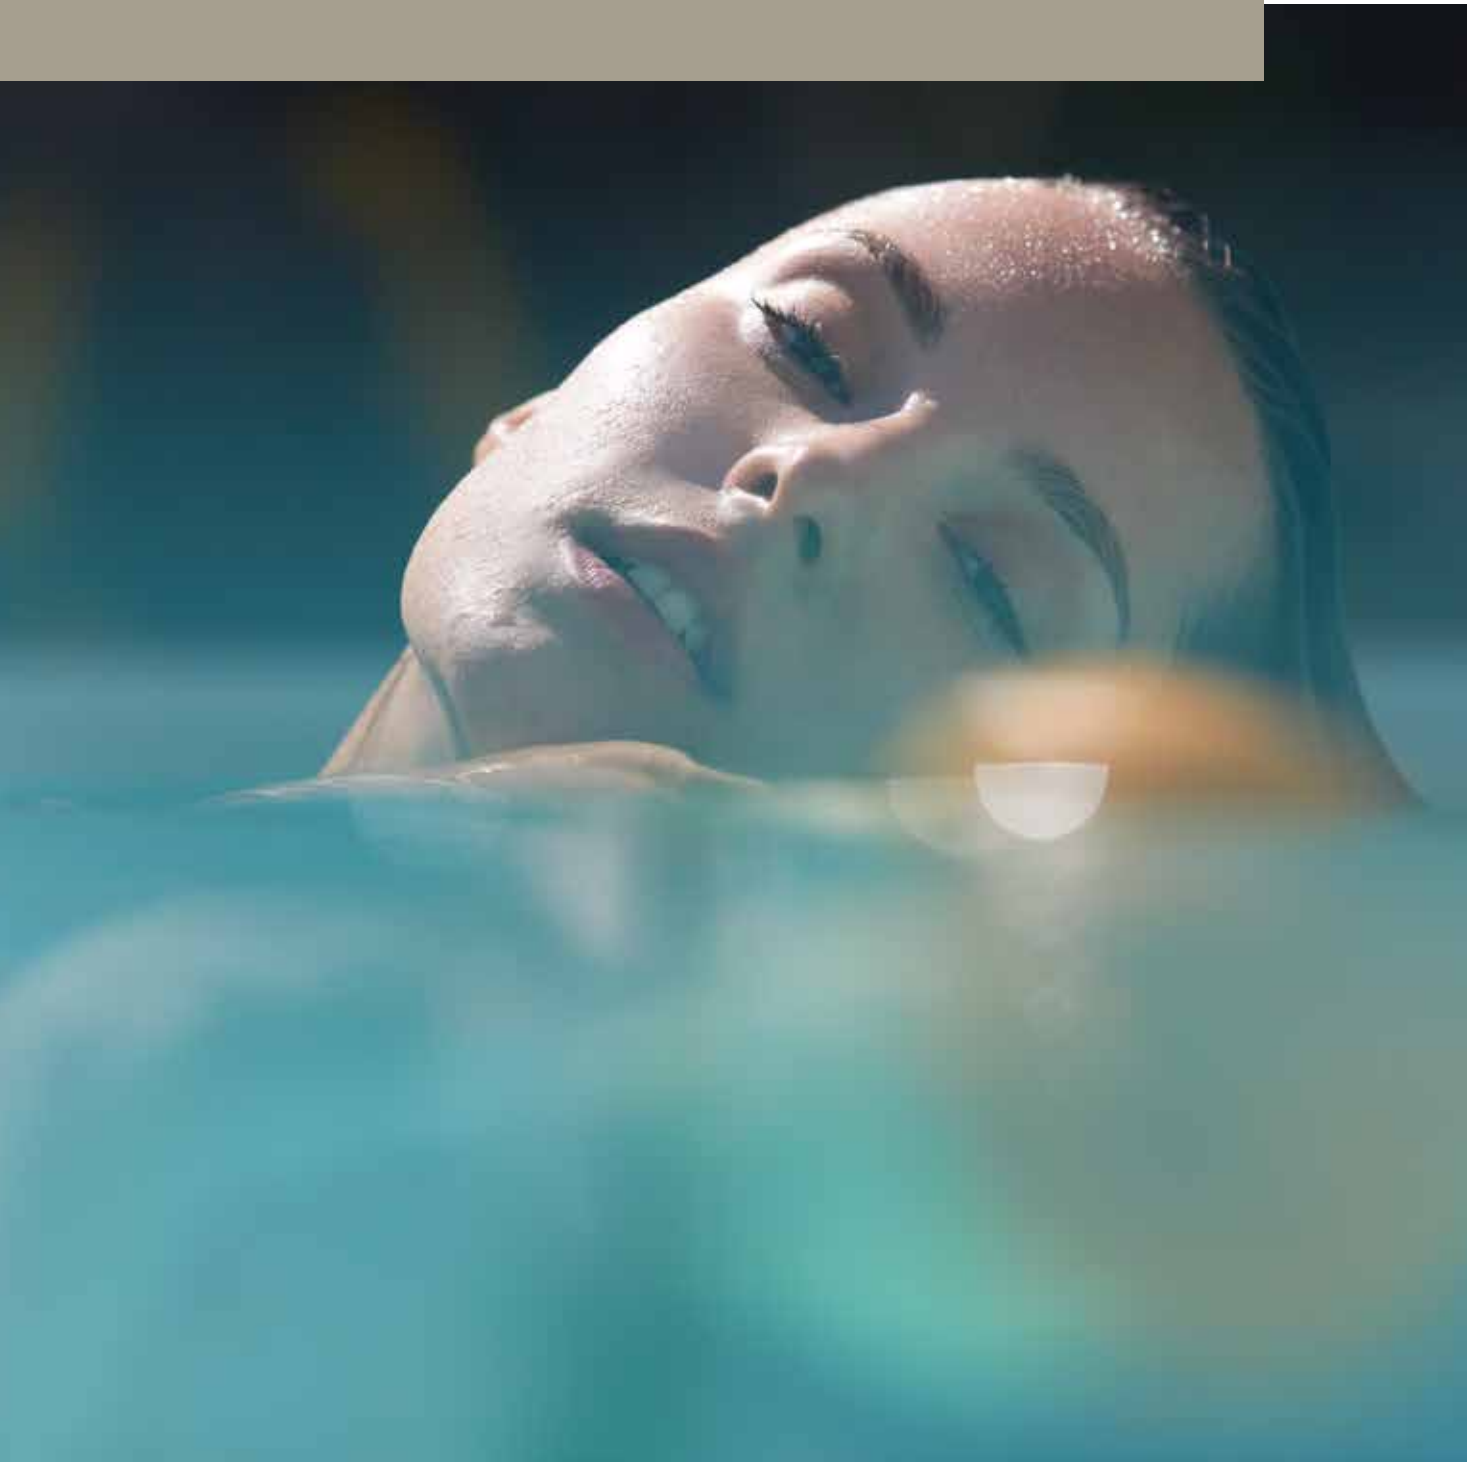

SERENITY



GARDEN
HOMIE
OF
THE
SOUTH

UNVEILING MAGNIFICENCE IN ALL
ITS WONDER

NYATI
É
ELITE

3 & 4.5 BHK PALATIAL RESIDENCES

NYATI
É
ELITE

3 & 4.5 BHK PALATIAL RESIDENCES

LIMITED EDITION 84 UNITS
EXCLUSIVE THREE- AND FOUR-BEDROOM
PALATIAL RESIDENCES
NYATI COUNTY, OFF NIBM ROAD
SOUTH-PUNE



Nyati Elite, a contemporary sanctuary, emanates quiet privilege. A modern home embraced in a lush greenery, Elite stands apart through its verdant greenery, sleek architecture, and undisturbed serenity, redefining the concept of luxury living.

PROJECT LAYOUT

NYATI
É
ELITE

3 & 4.5 BHK PALATIAL RESIDENCES

AN ADDRESS OF PRESTIGE AND PROMISE
EXCLUSIVE 6 LEVELS BESPOKE RESIDENCES

ARCHITECTURAL RENDITION

NYATI É ELITE

3 & 4.5 BHK PALATIAL RESIDENCES

A curated collection of the most premium residences in South-Pune, Nyati Elite, contemporary homes for quintessential living. A paradigm of distinct luxury, designed to foster modern lifestyles, Nyati Elite is a blend of modern architecture in a burgeoning neighbourhood.

Boasting an exclusive 84 units of 3- to 4.5-bedroom apartments, this development is situated within a 210-acre township, featuring seven residential towers with 6 levels each, enabling you to experience greater ease and simplicity in life.



WITH POPULATION DENSITY
LOWER PER SQ. FT. WITHIN THE VICINITY



ACCENTUATING MAXIMUM LIVING SPACES
WITH 2 APARTMENTS PER FLOOR - A PRIVATE HAVEN

ARCHITECTURAL RENDITION

Located at a prime location in South-Pune, Nyati Elite is your home base for your daily excursions to everything of your need.

Undri is leaping towards becoming a rapidly developing suburban areas of Pune. With an increased hike in infrastructure development and investment, it sits at the threshold of a truly cosmopolitan neighborhood, all the while exuding a sense of intimate community setting. An ideal location of South-Pune, where luxury meets convenience.

NYATI
É
ELITE

3 & 4.5 BHK PALATIAL RESIDENCES



A RECREATIONAL SANCTUARY WITH FEWER RESIDENCES & PROFUSION OF AMENITIES PROMOTING AN ENRICHING LIFE.



NYATI
É
ELITE

3 & 4.5 BHK PALATIAL RESIDENCES

A borderless vicinity offering progressive enticement to the residents and daily serendipity for the community with intentionally designed open spaces, as well as lifestyle amenities, echoing a coveted stretch of homes with

unmatched vistas. From its sleek, nature-inspired architectural designs to exquisite fittings, expect only the best as you embark on a unique & integrated work-live-play-learn paradise.

PROJECT AMENITIES

GYMNASIUM
COMMUNITY PLAZA
OUTDOOR CHESS
GROUND BILLIARD
HOTFUT
TENNIS COURT
NET CRICKET
SWIMMING POOL
KIDS POOL
LAWN AREA
PLAYGROUND
FOOD COURT
CHILDREN'S PLAY AREA
SKATING RING
CYCLING TRACK
HERBAL GARDEN

NYATI
É
ELITE

3 & 4.5 BHK PALATIAL RESIDENCES



CLUB HOUSE

MEMORIES

Stories that feel like home, for the significant moments of Elite. From everything to a comfortable and well-appointed life. Live in a contemporary world where indulgence and nature co-exist, 'to enhance your everyday living.



NYATI
É
ELITE

3 & 4.5 BHK PALATIAL RESIDENCES

EXPLORE THE VERY ESSENCE OF A HARMONIOUS LIFESTYLE BY TAKING A TRIP DOWN THE MEMORY LANE. ELITE IS SET TO BRING BACK THE ANTIQUITY OF THE OLDEN DAYS BY CREATING AN INVITING CLOSE-KNIT COMMUNITY LIVING.



COMMUNITY SPACES TO
NURTURE A GENTLER WAY OF BEING

NYATI
É
ELITE

3 & 4.5 BHK PALATIAL RESIDENCES

Designed to surpass expectations, The Clubhouse at Elite offers a haven of soulful relaxation with a playful twist of energy. Now revel in a full complement of community lifestyle facilities to refresh your day, host gatherings

at the community plaza, get down to a workout at the state-of-the-art gymnasium or keep the kids entertained with a plethora of outdoor games. Be it family time, or me-time, the very best awaits here at Elite.

BREATHING NEW LIFE
INTO A TRADITIONAL WAY OF BEING

Holistic well-being is the foundation of a happy and meaningful life, just as it predates those before us. At Elite, the very construct of a close-knit lifestyle has been intimately woven into the environment, offering an idyllic escape from the hustle and bustle of city life. After all, home should be where you feel safe, relaxed, and completely yourself.

Experience open spaces like never before along with wonderful features, redefining community living in its entirety.


NYATI
É
ELITE

3 & 4.5 BHK PALATIAL RESIDENCES

ARCHITECTURAL RENDITION



WHERE
LIGHT
AND
SPACE,
COME
ALIVE

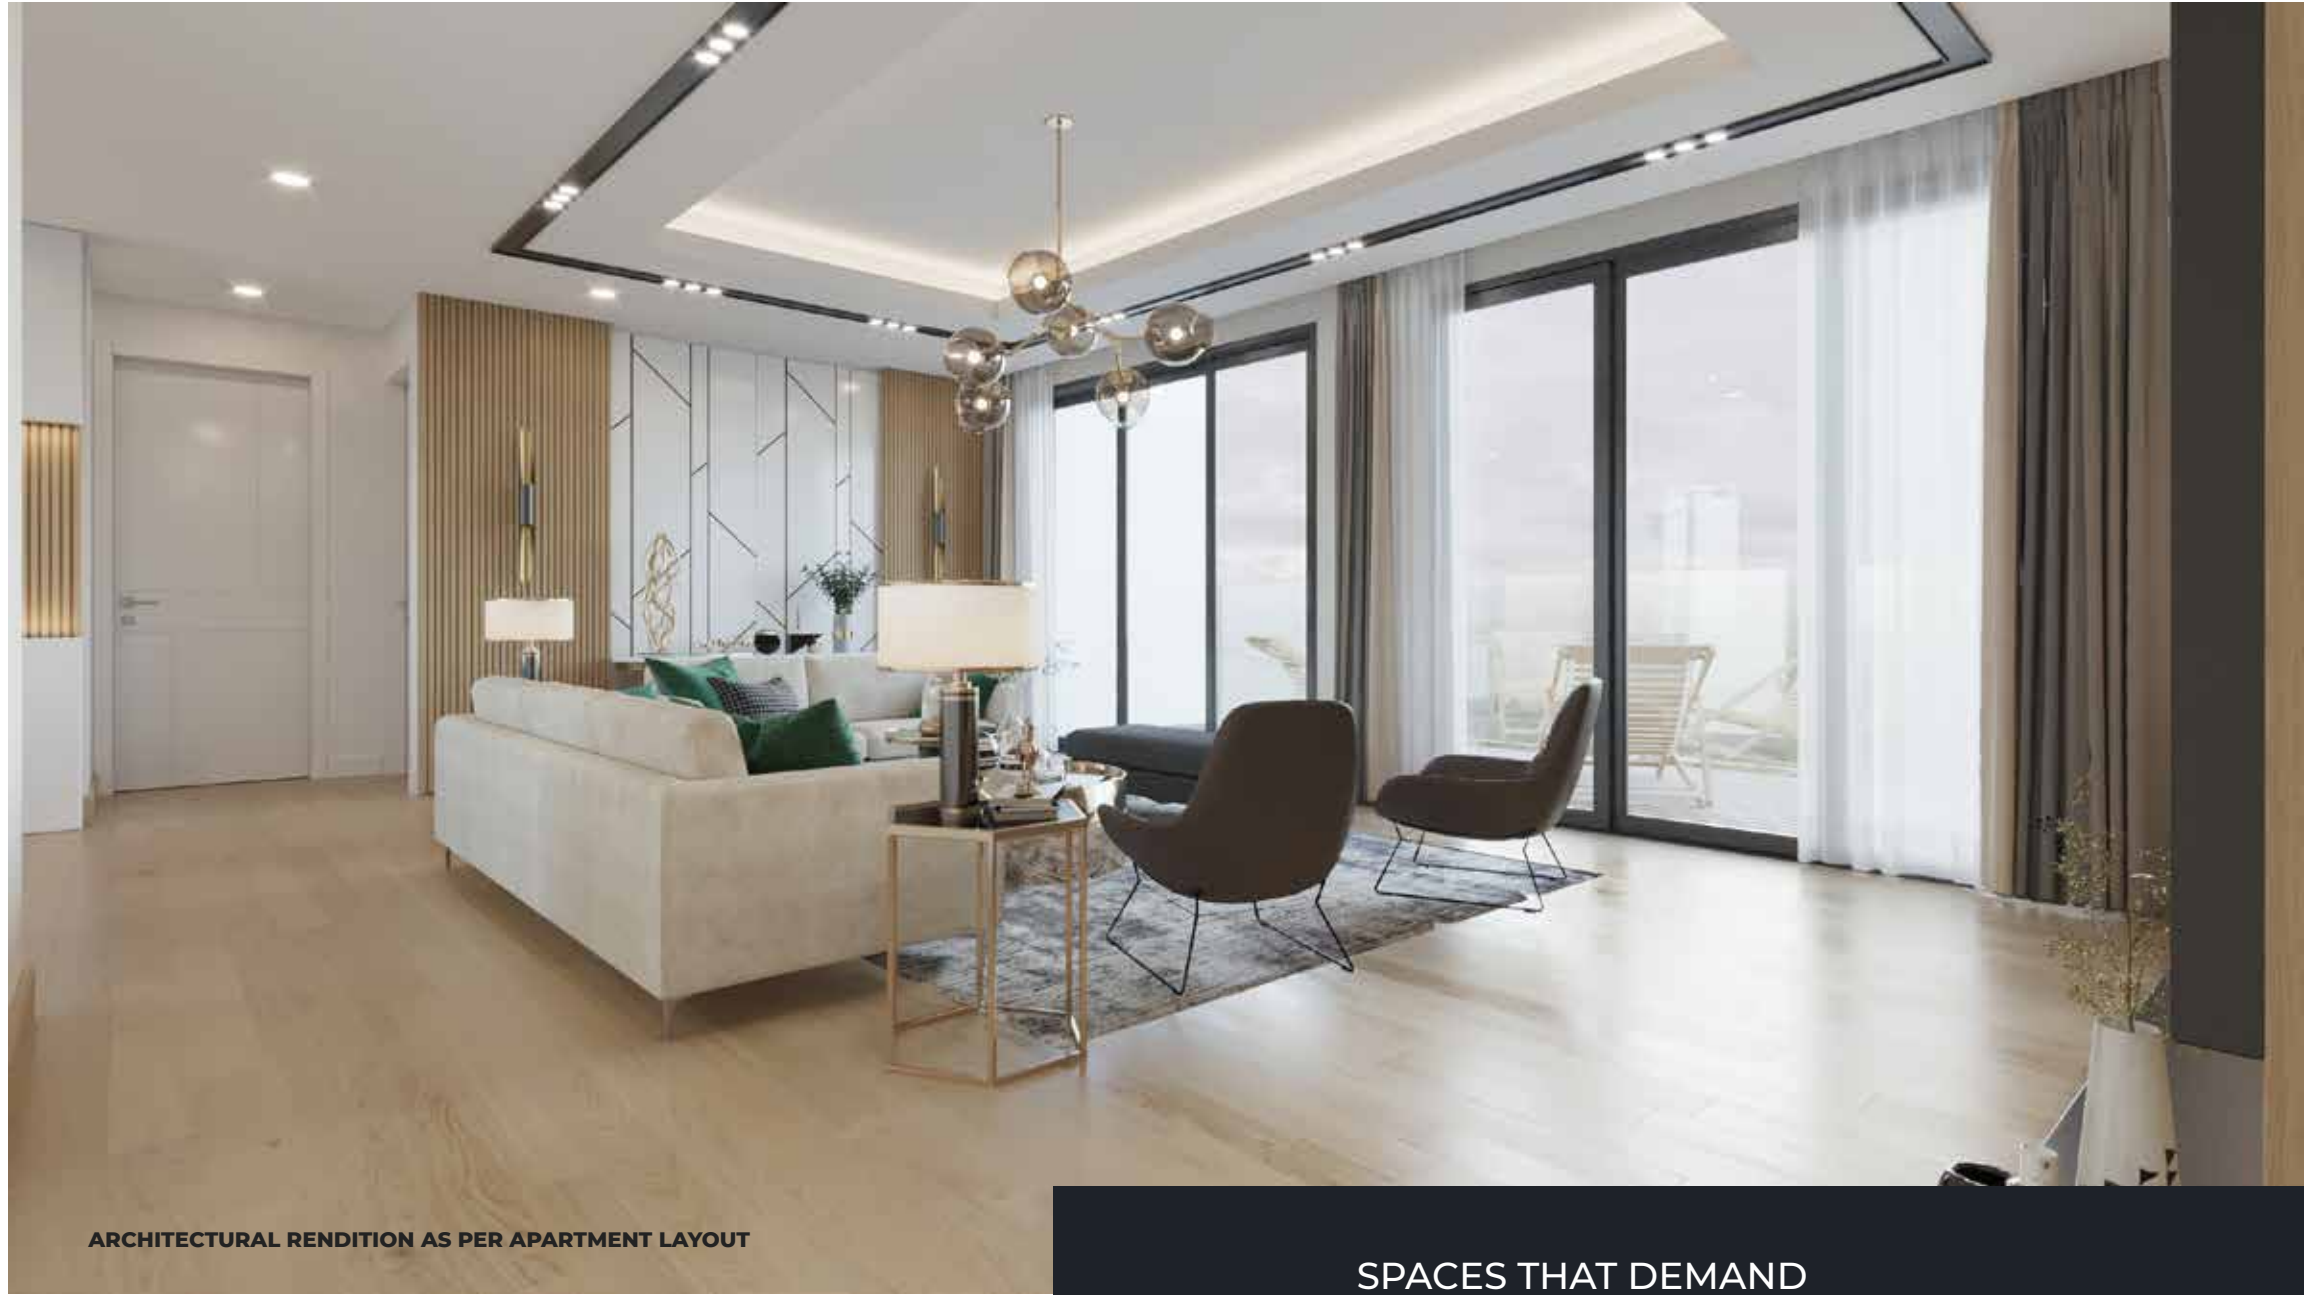

ARCHITECTURAL RENDITION AS PER APARTMENT LAYOUT

SPACES THAT DEMAND
DISTINCTION

NYATI
É
ELITE

3 & 4.5 BHK PALATIAL RESIDENCES

Every home at Elite is designed to make intelligent use of space. Designed to be smart and appealing, the residences are privy to the legacy of award-winning space-planning and adorned with the world's best luxury brands, path-breaking technology along with an exclusive eye-for-details.

ARCHITECTURAL RENDITION AS PER APARTMENT LAYOUT



At Elite, every residential layout is designed for optimal spatial planning. Visual sophistication comes together with a functional layout in our 3-4-bedroom residences. Each apartment is decorated impeccably in a clean palette of pleasant tones and natural textures, all the while offering idyllic vistas- a perfect sight to wake up to.

ICONIC

BY DESIGN & DETAILINGS

NYATI
É
ELITE

3 & 4.5 BHK PALATIAL RESIDENCES

SMART LIVING SPACES,
IMPECCABLE CRAFTSMANSHIP



ARCHITECTURAL RENDITION AS PER APARTMENT LAYOUT



ARCHITECTURAL RENDITION AS PER APARTMENT LAYOUT



ARCHITECTURAL RENDITION AS PER APARTMENT LAYOUT

A refined space in itself, The Elite residences make a bold statement, highlighting your personal taste and style.

The Interiors are warm and inviting. Optimally designed, the apartments come with a kitchen and dining area to host gatherings among friends, family and even neighbours. Now find solace in a serene cocoon of thoughtfully crafted interiors. Lounge, rest or just simply, enjoy the company.

NYATI
É
ELITE

3 & 4.5 BHK PALATIAL RESIDENCES

AMARVEL

NYATI
E
ELITE

3 & 4.5 BHK PALATIAL RESIDENCES

Your new home at Nyati Elite is passionately crafted and designed to match your unparalleled lifestyle and stature.


A space curated elegantly with handpicked materials, where every corner defines grace to create an everlasting experience.



ARCHITECTURAL RENDITION AS PER APARTMENT LAYOUT

UNMATCHED LIFESTYLE,
SOPHISTICATED LUXURY

ARCHITECTURAL RENDITION AS PER APARTMENT LAYOUT

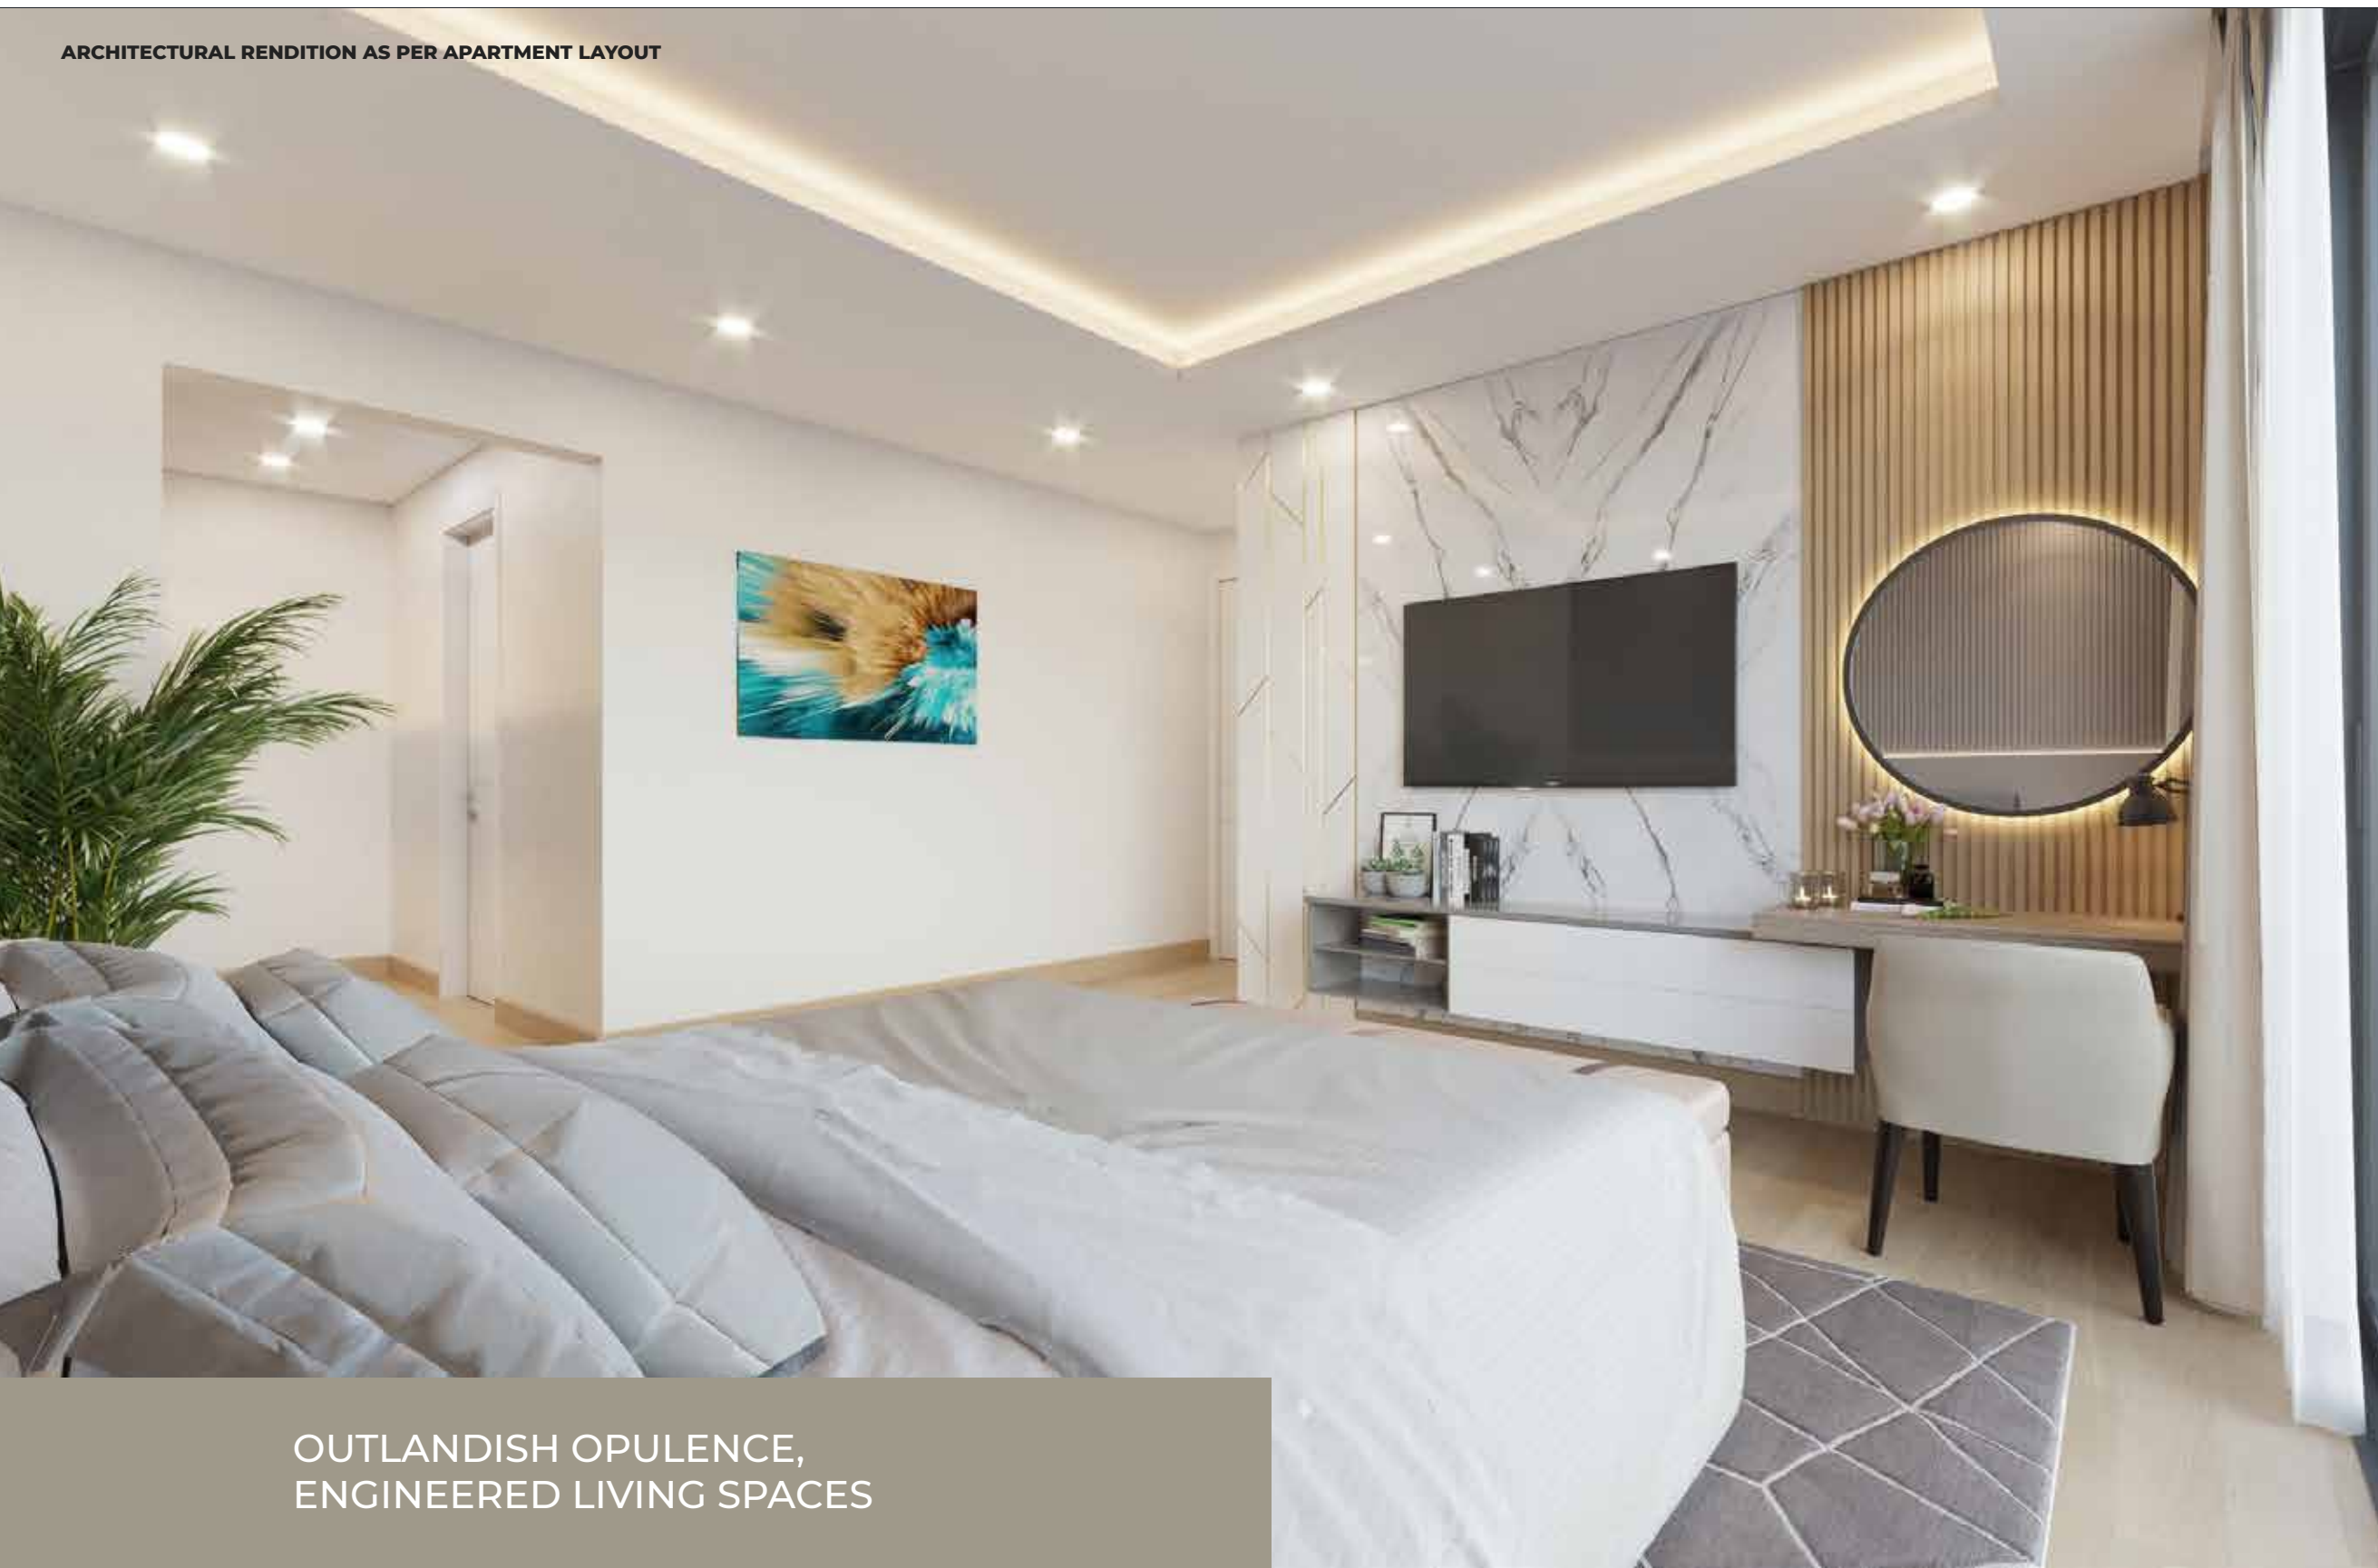

OUTLANDISH OPULENCE,
ENGINEERED LIVING SPACES

ARCHITECTURAL RENDITION AS PER APARTMENT LAYOUT



With each space carefully planned to elevate your living experience, shape your home to your liking, with expansive and adaptable living spaces that invite you to be creative with your interior design aspirations.

Branded fittings are incorporated, giving you the many comforts of a modern home, the moment you move in.

NYATI
E
ELITE

3 & 4.5 BHK PALATIAL RESIDENCES

BASE BUILDING SPECIFICATIONS

COMMON SPECS

MAIN ENTRANCE GATE
WITH SECURITY CABIN & COMPOUND WALL.

LANDSCAPED GARDEN
WITH LAWNS AND FLOWER BEDS IN OPEN SPACE

CHILDREN'S PLAY AREA
WITH PLAY EQUIPMENT'S IN OPEN SPACE.

CLUB HOUSE.

GENERATOR BACKUP FOR PASSENGER ELEVATORS,
PUMPS, COMMON LIGHTS AND CLUB HOUSE.

LED FIXTURES FOR COMMON AREA.

INTERNAL TREMIX CONCRETE ROADS.

STP AS PER STATUTORY REQUIREMENTS.

STP RECYCLED WATER FOR GARDENING AND FLUSHING.

WTP AS PER STATUTORY REQUIREMENTS.

WET GARBAGE DISPOSAL
THROUGH ORGANIC WASTE CONVERTER.

RAIN WATER HARVESTING.

PIPED GAS NETWORK SYSTEM.

STRUCTURE, MASONRY WALLS & PLASTER/PAINTS

- A) RCC FRAMED STRUCTURE.
- B) MASONRY WALLS IN AAC BLOCKS.
- C) EXTERNAL WALL WITH SAND FACED PLASTER WITH ACRYLIC PAINT.
- D) INTERNAL WALLS & CEILING – GYPSUM FINISHED WALLS & PUTTY FINISHED CEILING.

FLOORING

- A) LIVING/PASSAGE, KITCHEN, BED ROOMS - VITRIFIED TILES FLOORING WITH SKIRTING - AS PER IS CODE 15622
- B) TOILETS AND TERRACES – MATT FINISH CERAMIC FLOORING - AS PER IS CODE 15622

DADO TILES

- A) TOILET - COLOURED GLAZED CERAMIC TILE DADO - AS PER IS CODE 15622
- B) KITCHEN - CERAMIC GLAZED TILE DADO - AS PER IS CODE 15622

KITCHEN

- A) GRANITE/ SCS (SINTERED COMPACT SURFACE SLAB) TOP KITCHEN PLATFORM, WITH S.S. SINK & CERAMIC GLAZED TILE DADO – AS PER IS CODE 15622
- B) PIPED GAS OUTLET.

TOILETS

- A) CPVC CONCEALED PLUMBING WITH HOT AND COLD ARRANGEMENT. BRAND – FINOLEX/AJAYFLOWGUARD/PRINCE /SUPREME/ASTRAL
- B) C P FITTINGS.
- C) SANITARY WARES - AS PER IS CODE 1172: 1992
- D) SOLAR WATER HEATING SYSTEM FOR MASTER TOILET ONLY. (TIME, TEMPERATURE AND QUANTUM OF HOT WATER SUBJECT TO CLIMATE CONDITIONS)

WINDOWS

- A) 3 TRACKS ALUMINUM POWDER COATED SLIDING WINDOWS WITH MOSQUITO NET.
- B) ALUMINIUM LOUVERED WINDOWS FOR ALL TOILETS.

ELECTRIFICATION & CABLING

- A) CONCEALED COPPER WIRING WITH MODULAR SWITCHES IN ALL FLATS.
- B) PROVISION OF TELEPHONE POINT IN LIVING.
- C) TV POINT IN LIVING AND MASTER BED ROOM.
- D) ELECTRICAL POINTS FOR AC IN ALL ROOMS.
- E) ELECTRICAL POINTS FOR WASHING MACHINE, WATER PURIFIER AND FRIDGE.
- F) GENERATOR BACK-UP FOR ENTIRE FLAT EXCLUDING 15 AMP ELECTRICAL POINTS.

DOORS

- A) MAIN DOOR FRAME – WOODEN -RED MERANTI
- B) MAIN DOOR SHUTTER - BOTH SIDE VENEER MAIN DOOR SHUTTER WITH ACCESSORIES.
- C) BEDROOM FRAME & DOORS - LAMINATED DOOR SHUTTERS WITH RED MERANTI DOOR FRAME.
- D) TOILET DOORS - LAMINATED DOOR SHUTTERS WITH GRANITE DOOR FRAME.
- E) EYE LEVEL TERRACE DOOR - 3 TRACK ALUMINUM POWDER COATED SLIDING DOORS WITH MOSQUITO NET.


PAINTING

- A) INTERNAL WALLS & CEILING - OIL BOUND DISTEMPER: BRAND – AKZONO-BEL DULUX/ASIAN/BERGER/NEROLAC /JOTUN/NEW WORLD PAINTS
- B) EXTERNAL WALLS - ACRYLIC PAINT: BRAND – ASIAN/DULUX/BERGER/NEW WORLD PAINTS/JOTUN/DR.FIXIT/RENOVA.
- C) INSIDE TOILET & CEILING - OIL PAINT ABOVE TILE DADO.

LIFTS

- A) AUTOMATIC DOOR ELEVATORS – 2 NOS PER BUILDINGS .

Hallmark of excellence

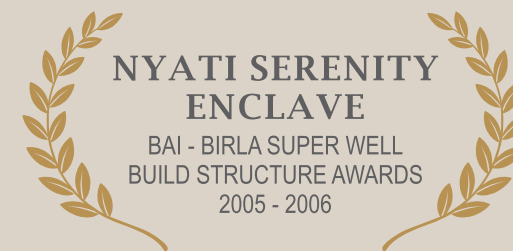

AND MANY MORE...



CALL - +91 7620033000/+91 20 6686 3333

SITE ADDRESS - S.NO. 25/1/3, II, UNDRI MARG, NEXT TO NYATI ETERNITY, NYATI COUNTY, UNDRI, PUNE, MAHARASHTRA 411060

CORPORATE ADDRESS - 6TH FLOOR, NYATI UNITREE, NEAR GUNJAN THEATRE, NAGAR ROAD, YERWADA, PUNE - 411 006

MUMBAI - 804, LANDMARK PLATINUM, JUNCTION OF SV ROAD AND 34TH ROAD, KHAR(W), MUMBAI - 400 050

DUBAI - NYATI OVERSEAS REAL ESTATE, SUITE # 102 BURLINGTON TOWER, OPP. OBEROI HOTEL, BUSINESS BAY, DUBAI, UAE

NYATI
É
ELITE

3 & 4.5 BHK PALATIAL RESIDENCES

This project has been registered via MahaRERA registration number : P52100045651
and is available on the website www.mahareraonline.gov.in under registered projects.